

Corte A-A


escala 1/25




Corte B-B

escala 1/25

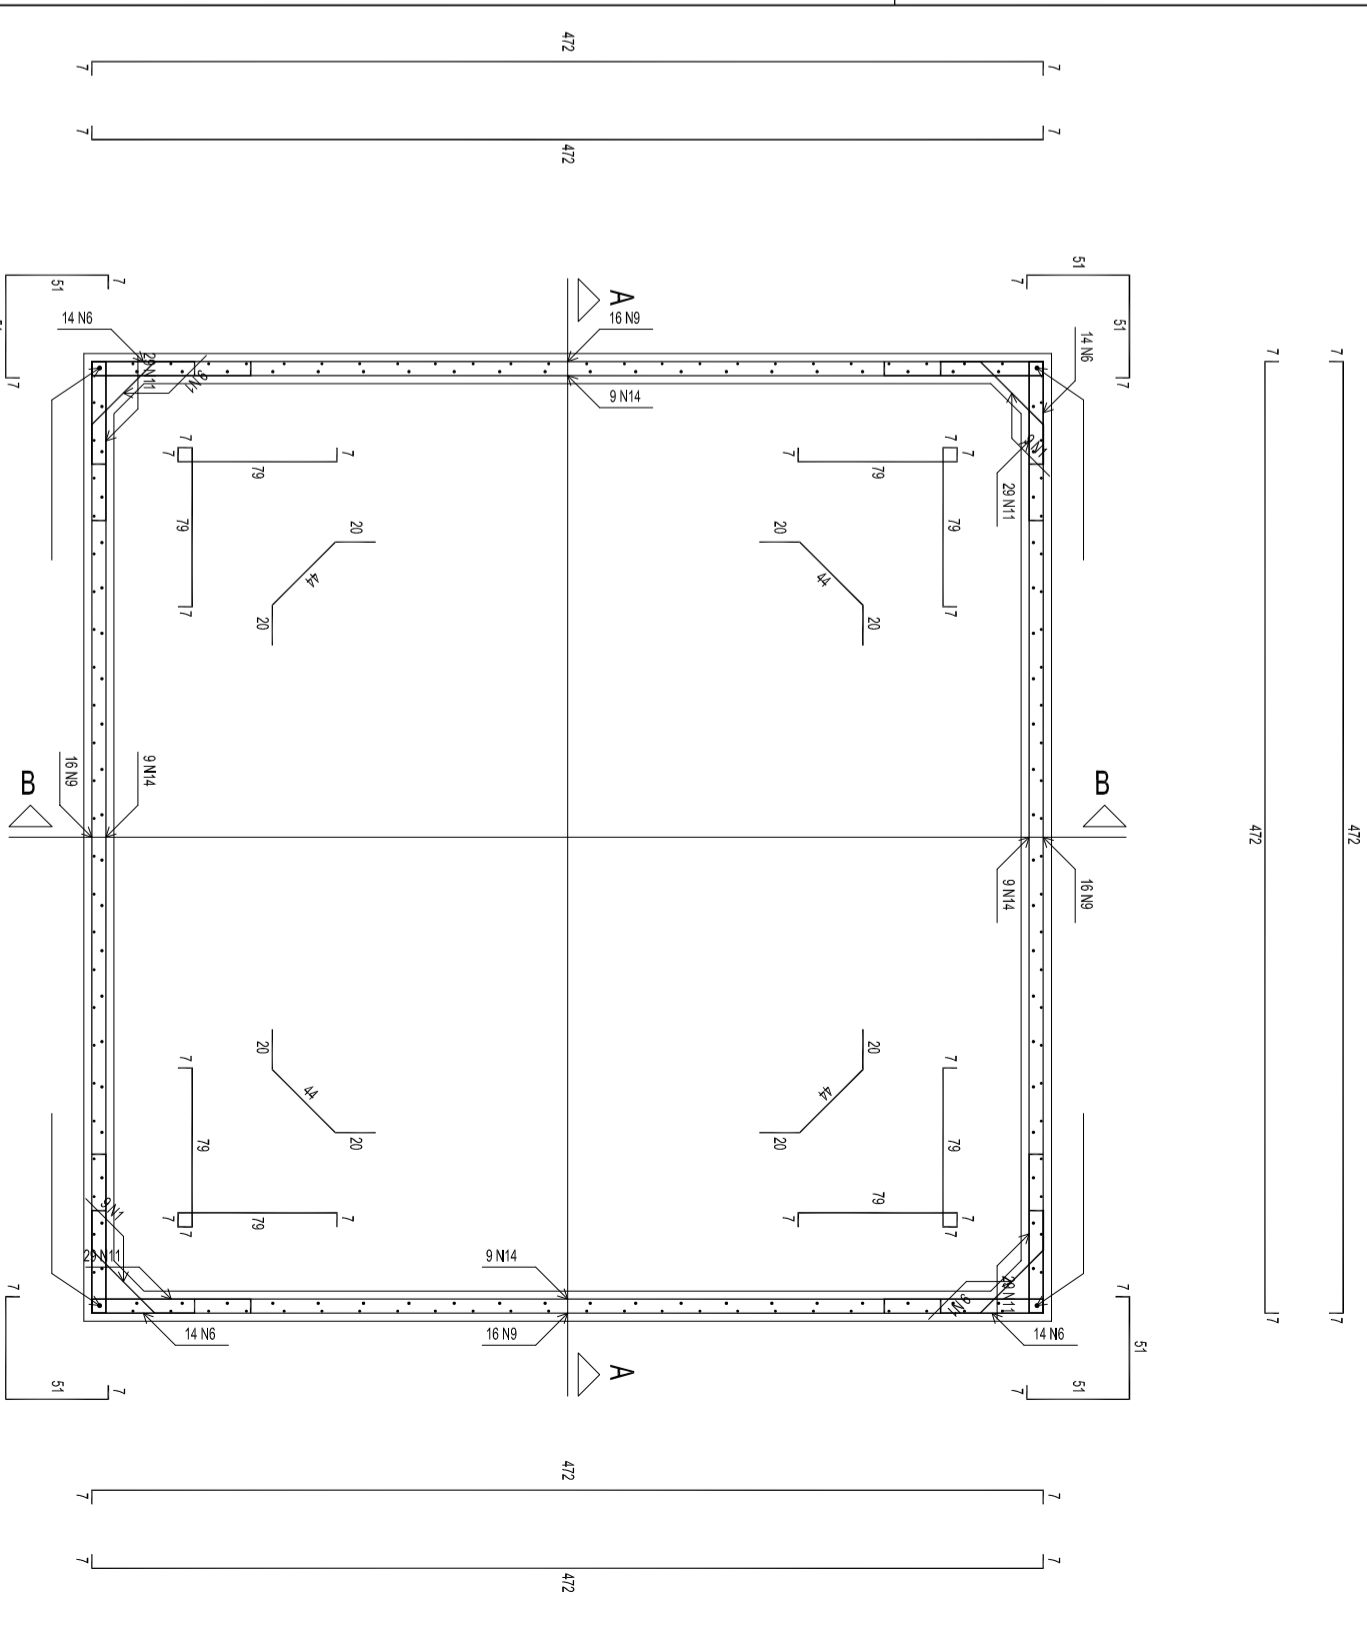


Planta (85.0)

escala 1/25

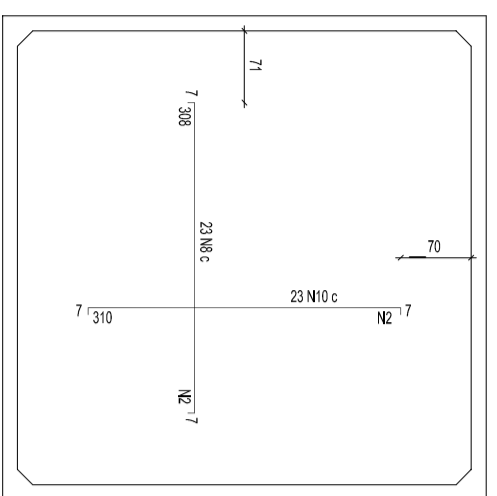

Forno

escala 1/50

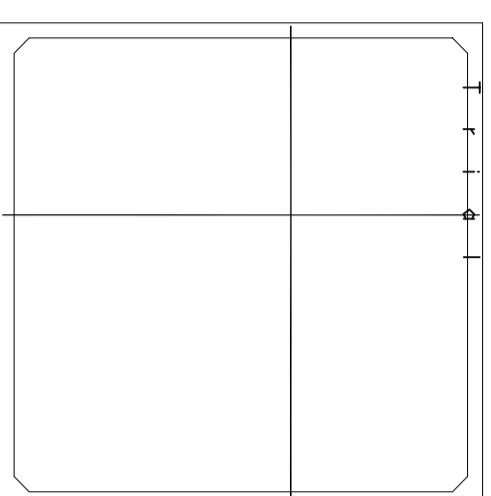



PREFEITURA MUNICIPAL DE CANDIOTA

SECRETARIO DE OBRAS

DORVAL RENATO CUNHA

RESPONSÁVEL TÉCNICO

MARCELO VAZ LEAL

ENGR. CIVIL - CREAS 57840

LOCAL

VILA OPERÁRIA

ÁREA

DATA

DESENHO

PAV CANDIOTA

ESPECIFICAÇÃO

ETA DA VILA OPERÁRIA - TANQUE DE RECIRCULAÇÃO

ESCALA

1/100

PRANCHA

01